


PARKING SPACES

SPACES IN EXISTING PLAN	44
SPACE IN NEW PLAN	36

--- EXISTING CURB TO BE REMOVED

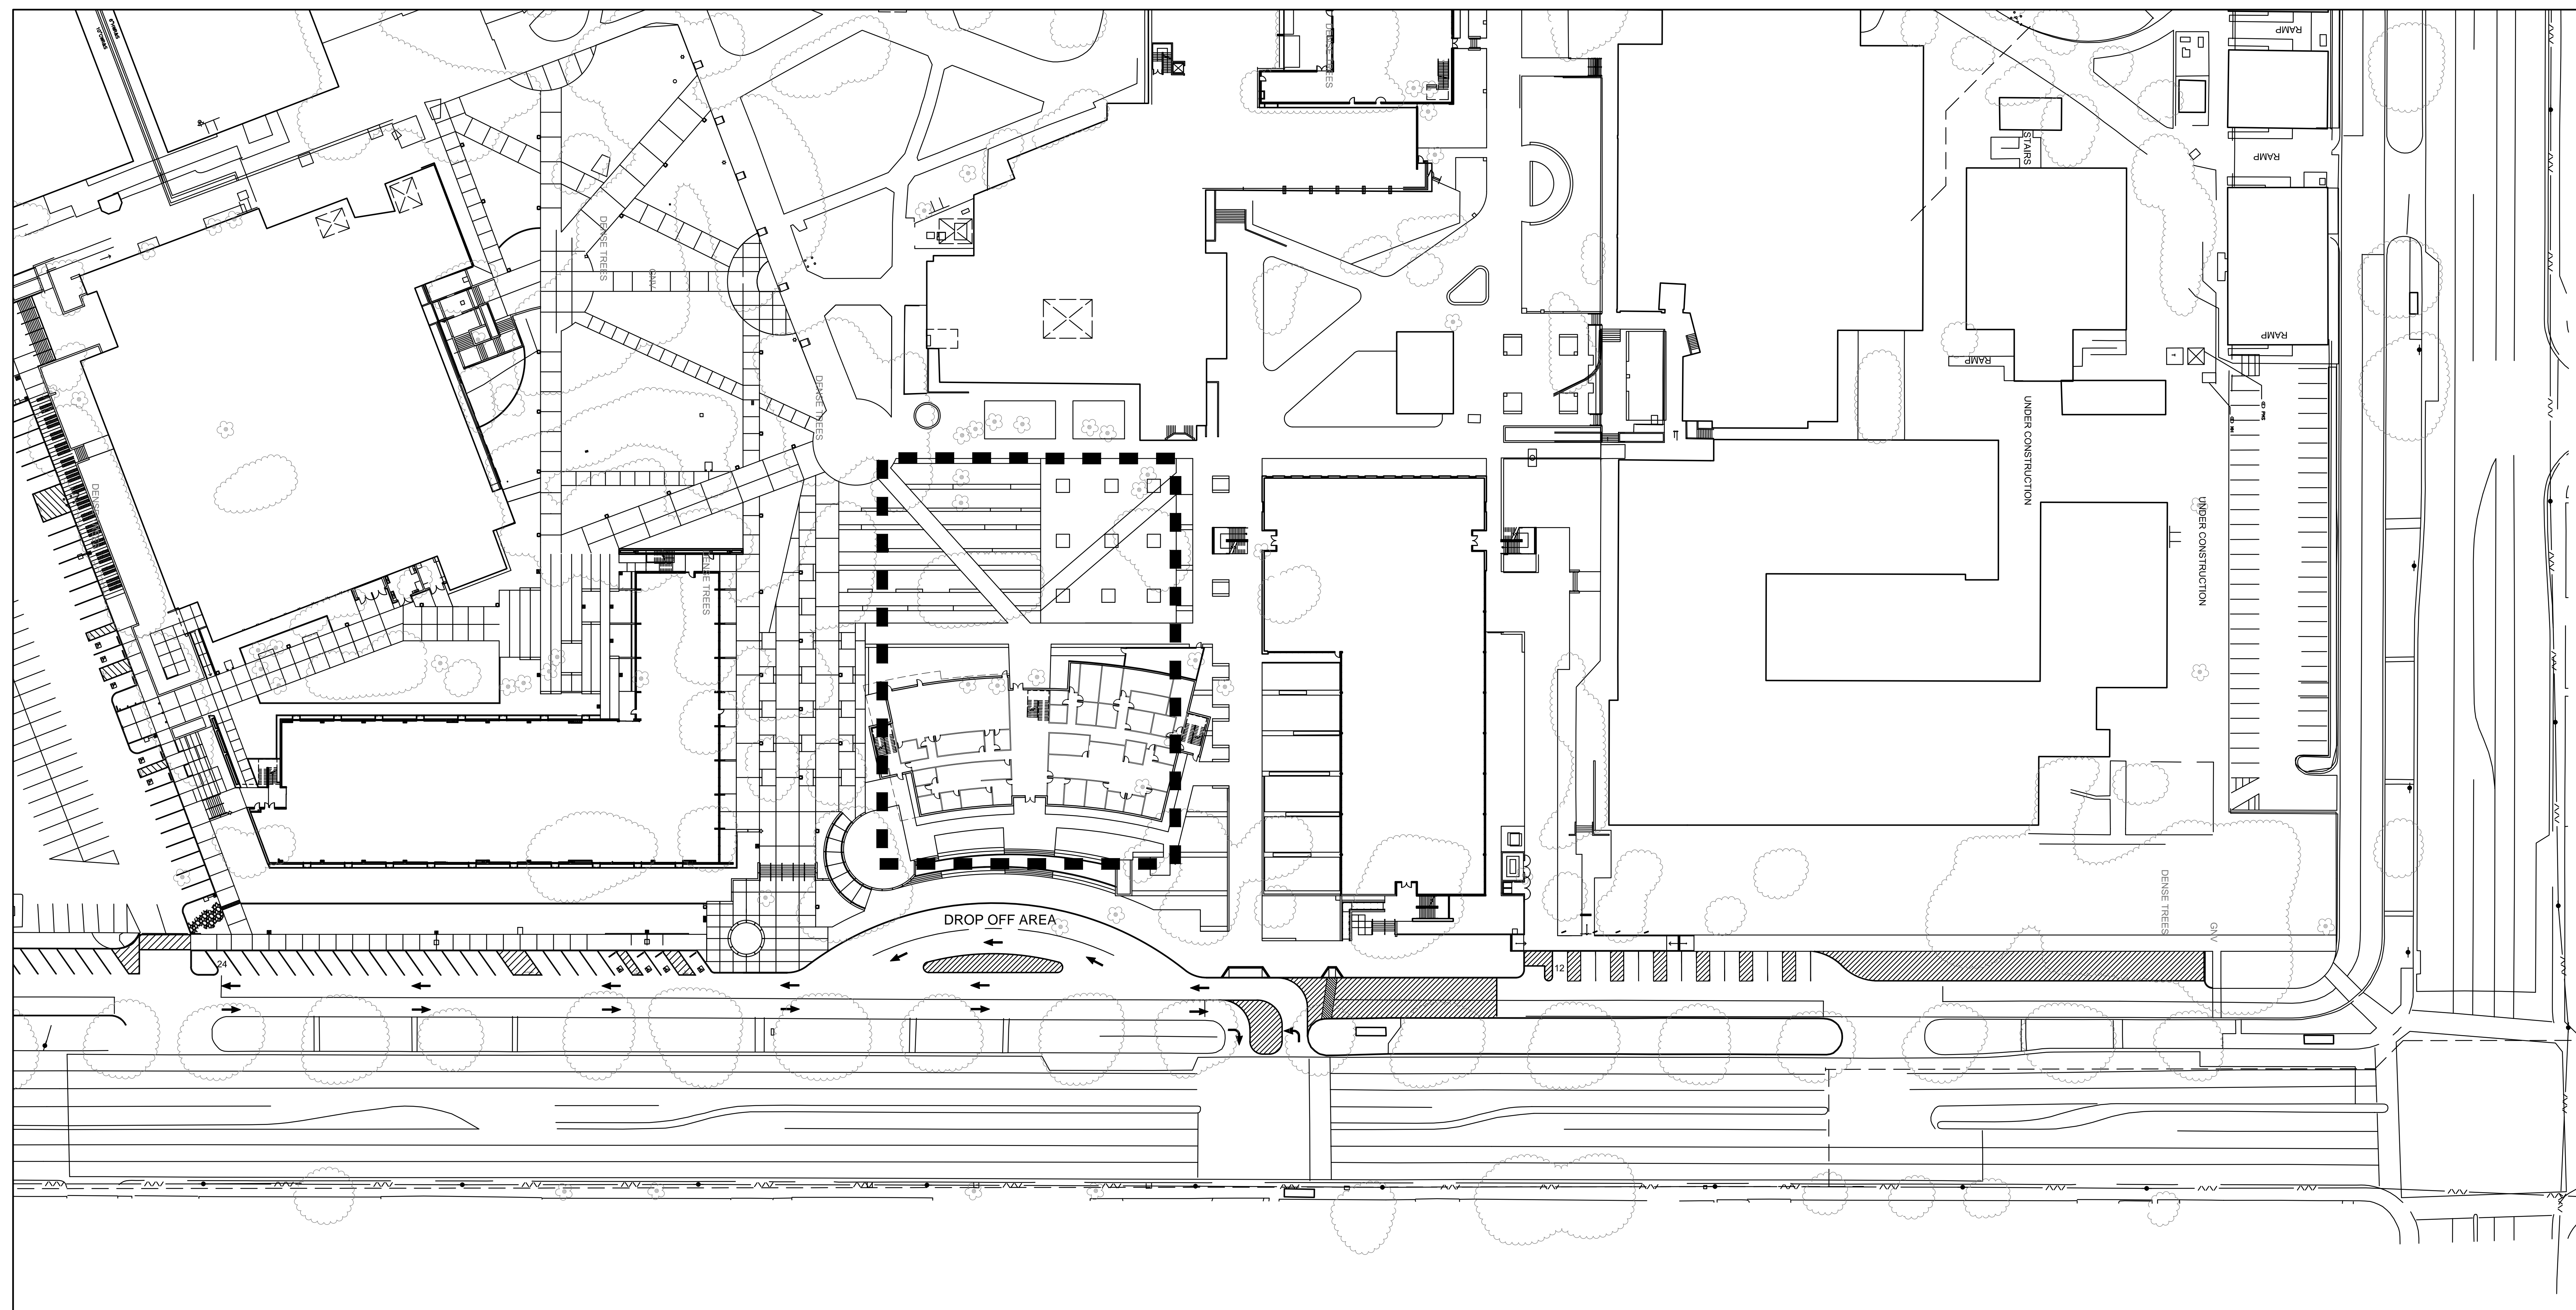

NEW ADMIN BUILDING - SITE PLAN

EL CAMINO COLLEGE
El Camino Community College District

FEB. 2016

20911.00

tBP/Architecture
4611 Teller Avenue
Newport Beach, CA 92660
949.673.030

